


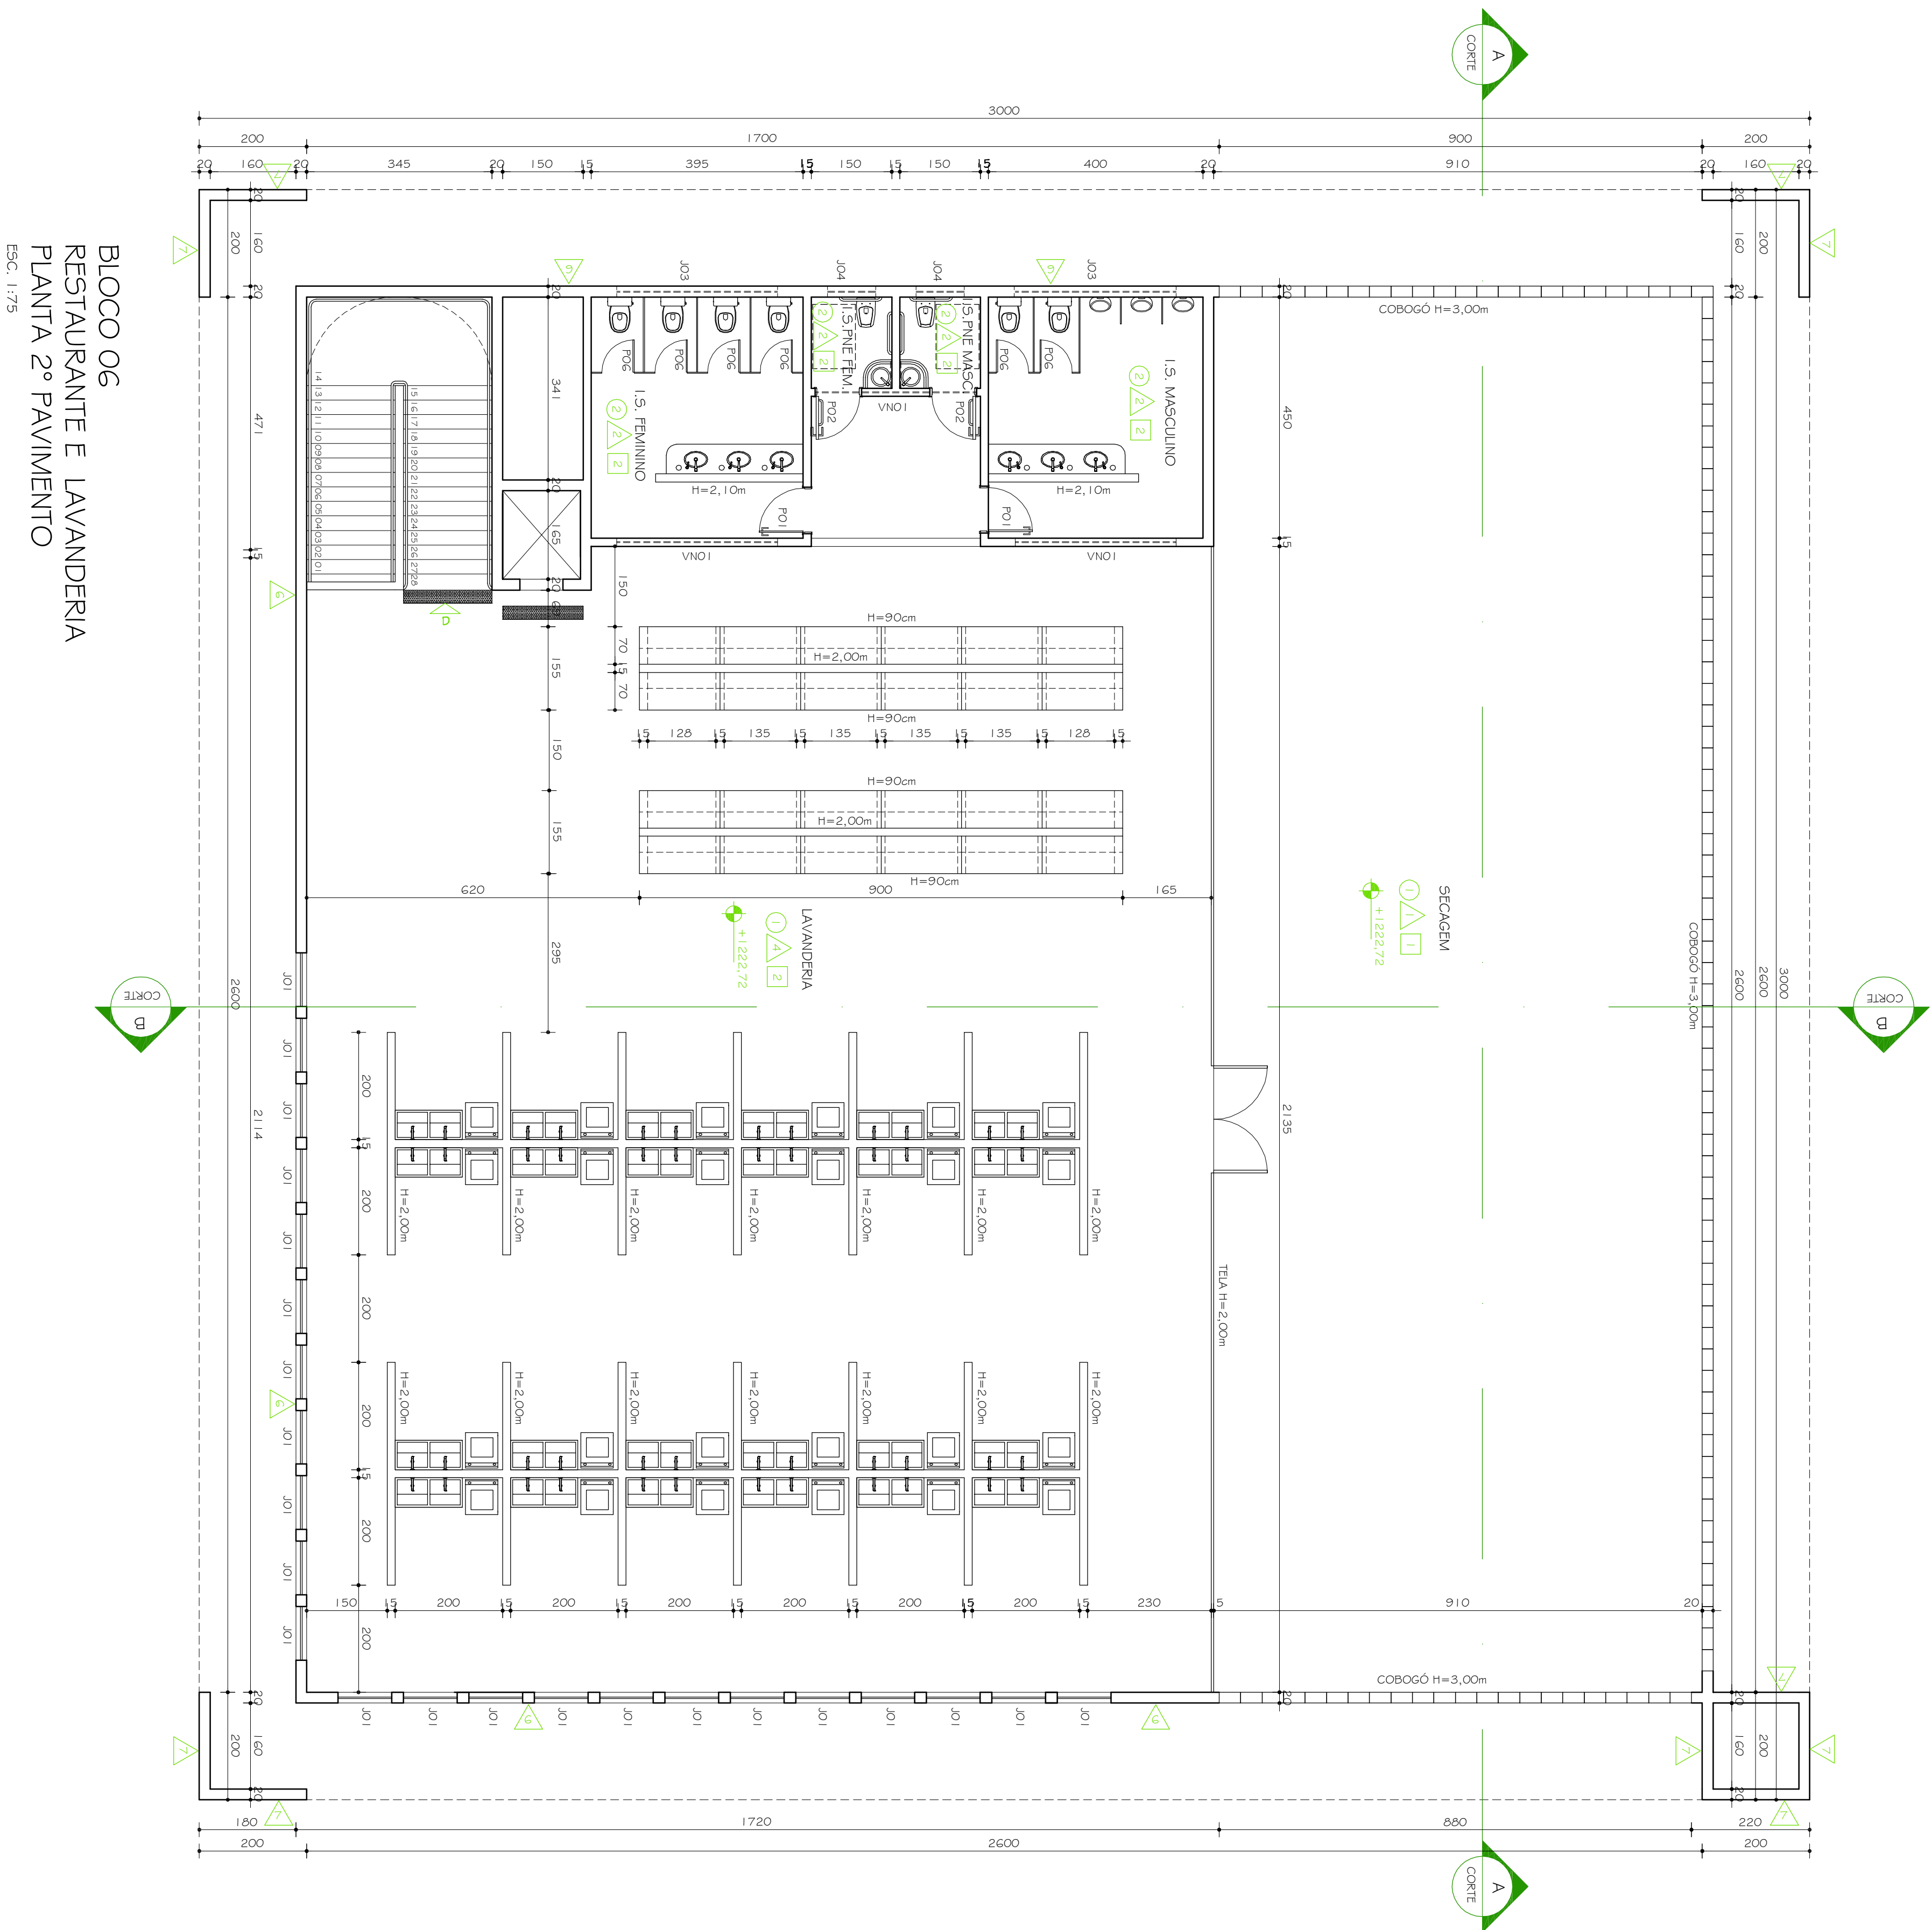

| TABELA GERAL EQUIPULHAS |             |                     |            |
|-------------------------|-------------|---------------------|------------|
| DESCRIÇÃO               | MEIPIA      | TIPO                | QUANTIDADE |
| PORTAS                  |             |                     |            |
| P01                     | 80x21,0     | BARRELA MADEIRA     | 11         |
| P02                     | 80x21,0     | BARRELA BUNX        | 04         |
| P03                     | 240x397     | ASPER. BUNX         | 01         |
| P04                     | 150x10      | VAL. E PEDA         | 01         |
| P05                     | 80x21,0     | ASPER.ROD. ALUMINIO | 02         |
| P06                     | 160x160     | ASPER.ROD. ALUMINIO | 17         |
| P07                     | 200x397     | CORREIA MADEIRA     | 01         |
| P08                     | 200x397     | CORREIA MADEIRA     | 01         |
| JANELAS                 |             |                     |            |
| J01                     | 100x240x117 | VEN. ASER. FERRO    | 56         |
| J02                     | 330x240x110 | VEN. BUNX. VIDRO    | 01         |
| J03                     | 300x240x117 | VEN. BUNX. ALUMINIO | 04         |
| J04                     | 90x60x317   | VEN. BUNX. ALUMINIO | 02         |
| J05                     | 130x60x317  | VEN. BUNX. ALUMINIO | 04         |
| J06                     | 40x60x317   | BACULANTE           | 06         |
| GRELHA                  |             |                     |            |
| G01                     | 300x60x117  | VARIZADA            | 06         |
| G02                     | 170x110     | VIDRO               | 01         |
| G03                     | 90x60x120   | VIDRO               | 01         |
| G04                     | 100x60x120  | VIDRO               | 01         |
| G05                     | 170x90x120  | VIDRO               | 02         |
| VISOR/AVEN.             |             |                     |            |
| V01                     | 200x240     | INOX                | 01         |
| V02                     | 170x115     | INOX                | 01         |
| V03                     | 270x115     | INOX                | 01         |
| V04                     | 120x115     | INOX                | 02         |
| V05                     | 100x115     | INOX                | 03         |
| V06                     | 150x115     | INOX                | 02         |

[illegible][illegible]