


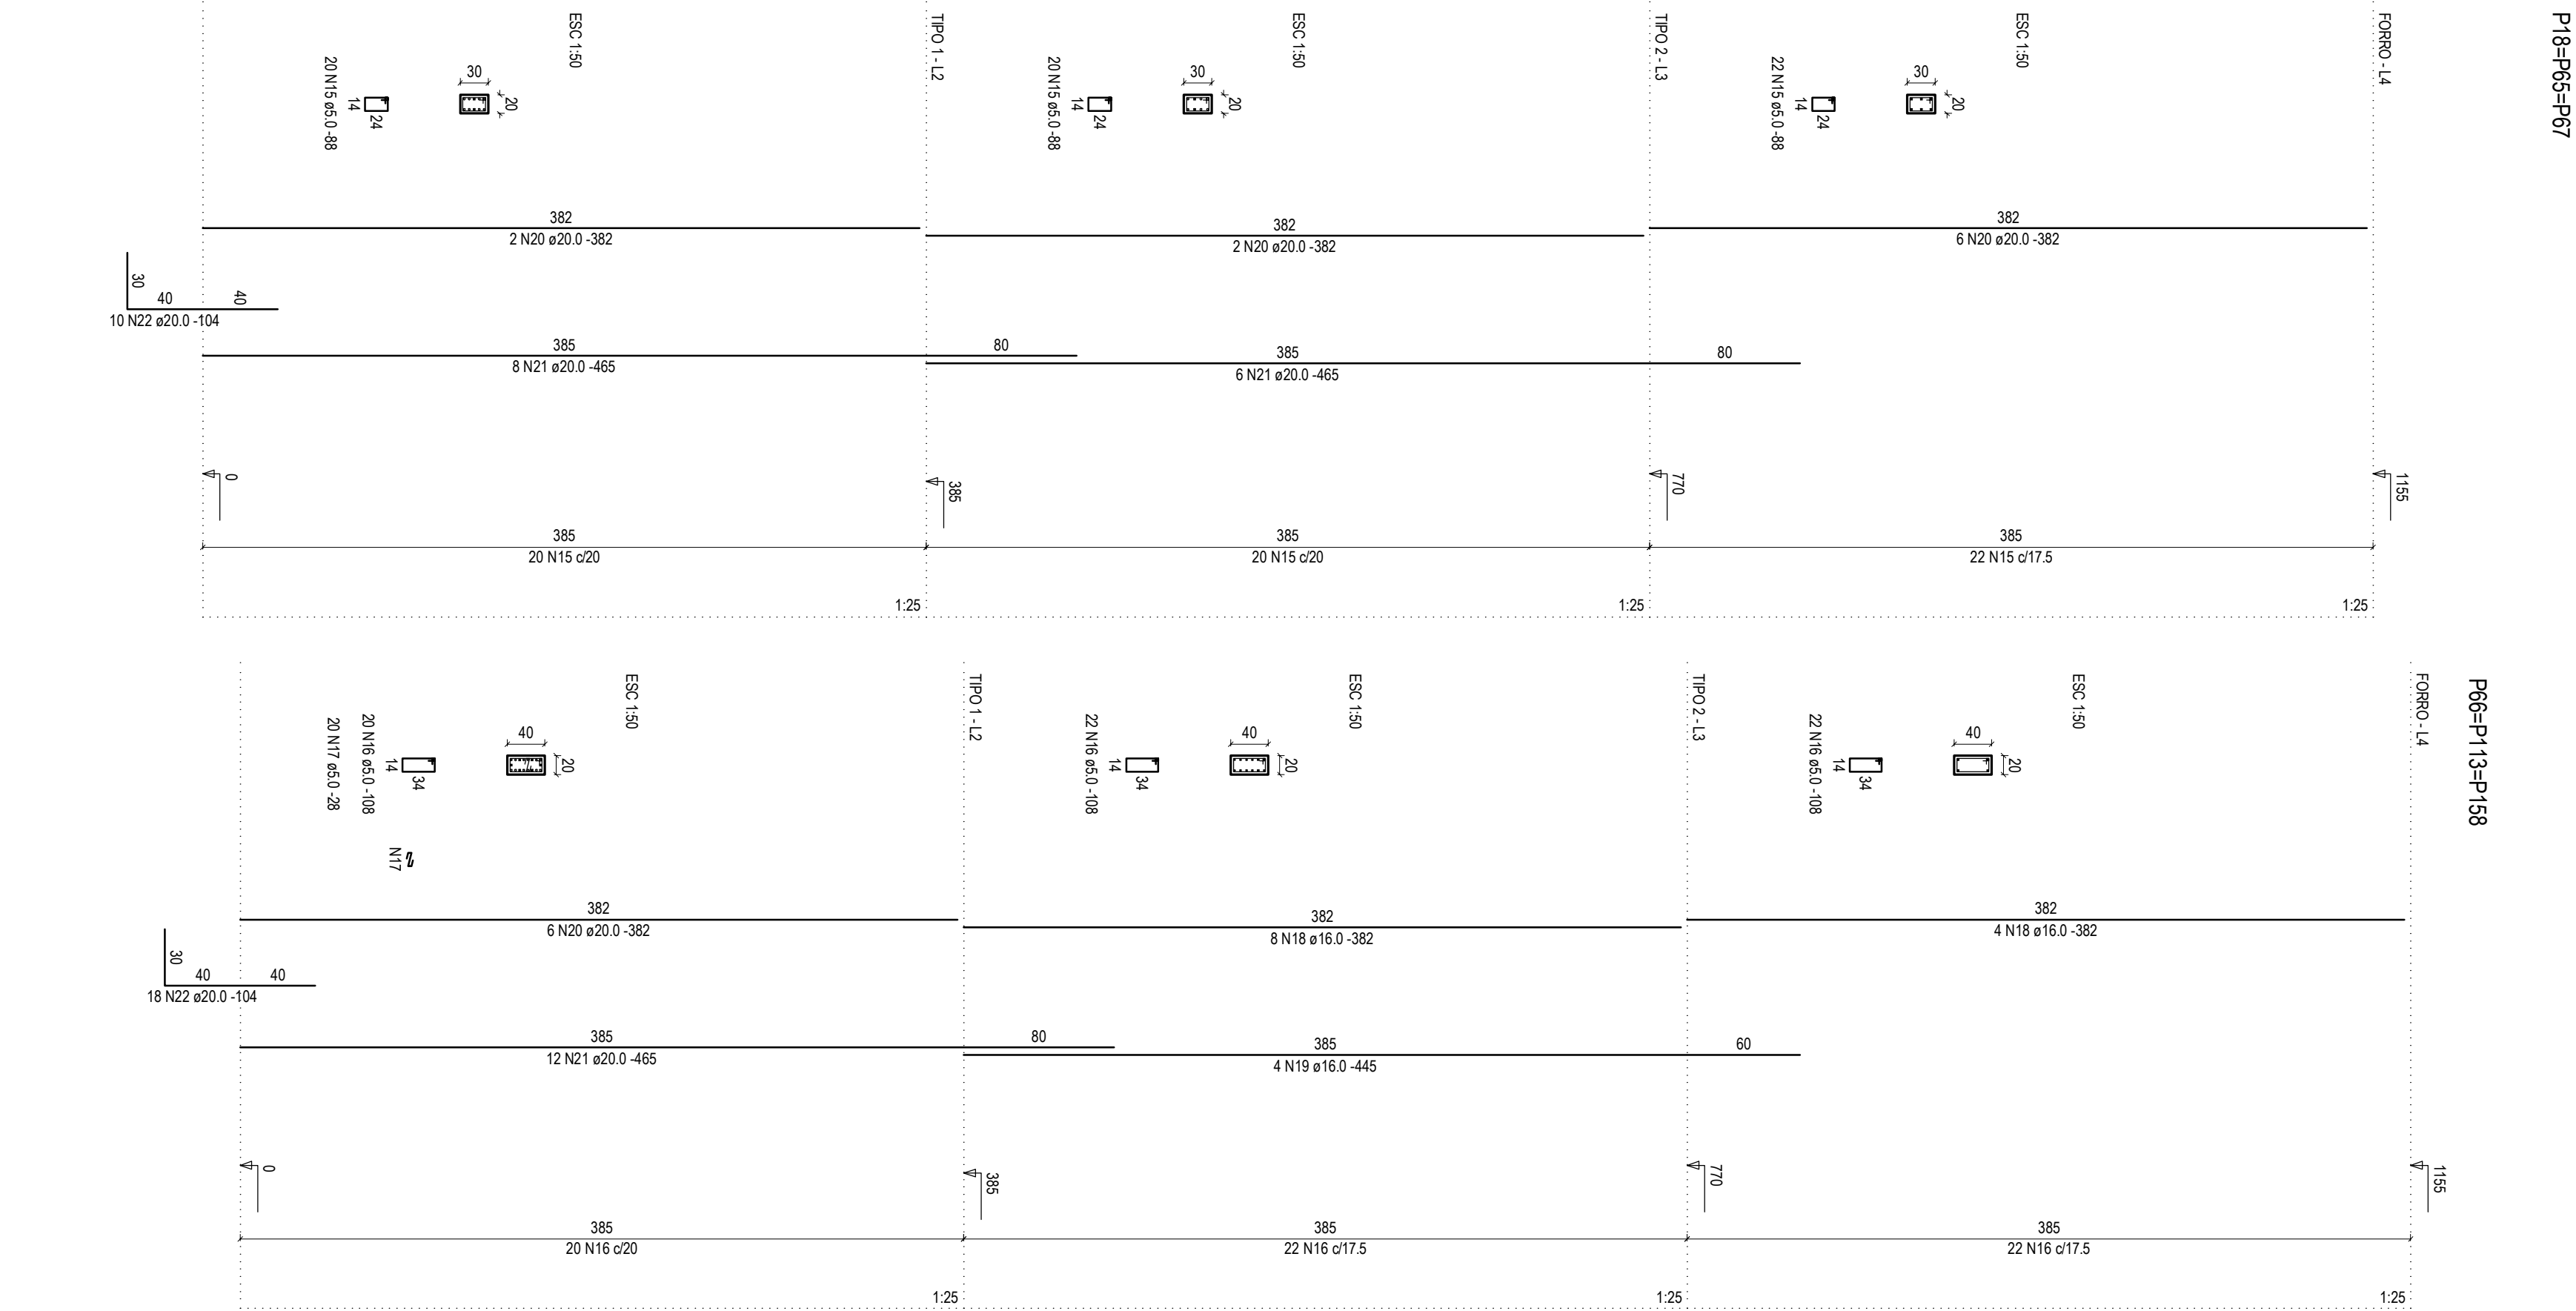

AÇO	DIAM	C.TOTAL (m)	PESO (kg)
CASO	10,0	210,9	130
	16,0	529,0	834,7
	20,0	712,1	1755,8
CASO	5,0	2595,8	400,1
PESO TOTAL			
CASO	2720,5		
CASO	400,1		

Vol. de concreto total (C-25) = 22,36 m³
Área de forma total = 224,94 m²